



SNEEZE GUARD LAYOUT FOR PANEL WIDTHS OF 23"-54"

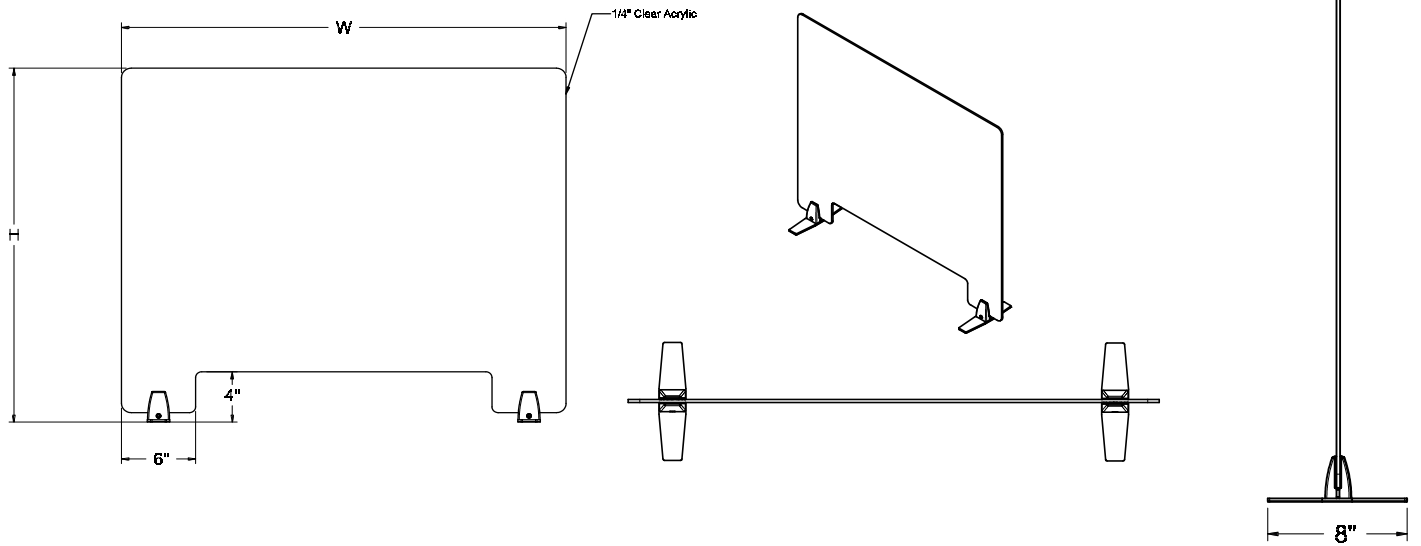

SNEEZE GUARD LAYOUT FOR PANEL WIDTHS OF 60"-72"

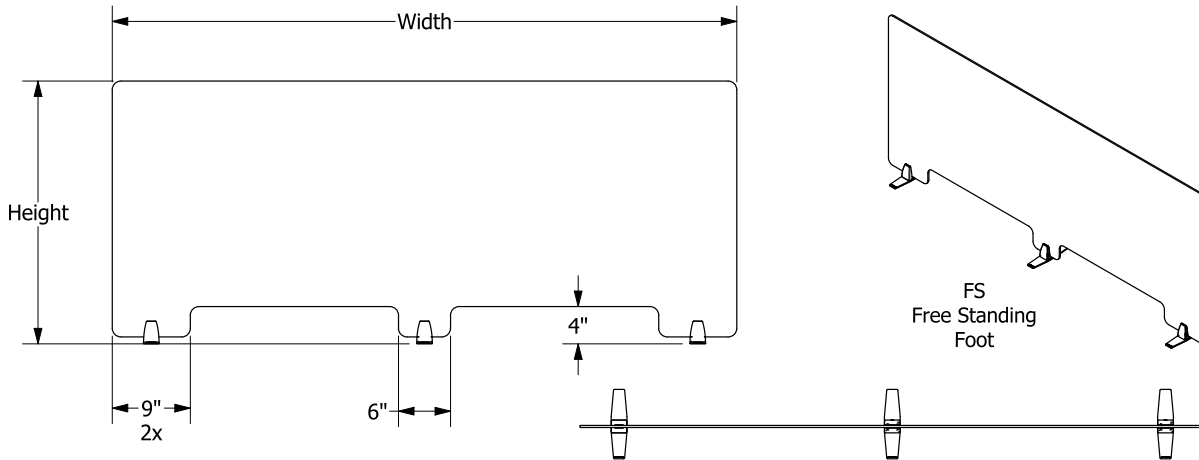

SNEEZE GUARD LAYOUT FOR PANEL WIDTH OF 90"

